



1 BUILDING ELEVATION - NORTH
1/4" = 1'-0"

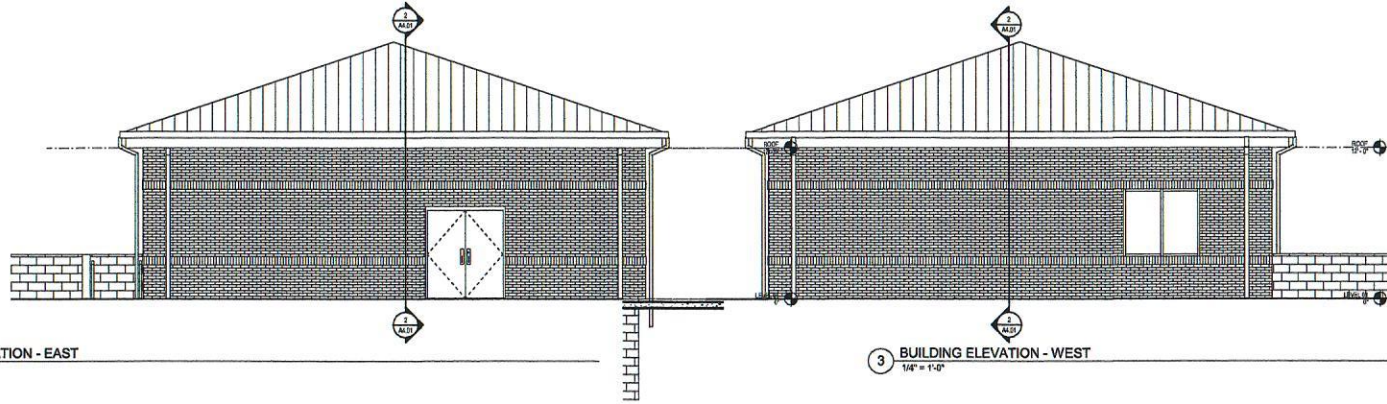

2 BUILDING ELEVATION - EAST
1/4" = 1'-0"

3 BUILDING ELEVATION - WEST
1/4" = 1'-0"

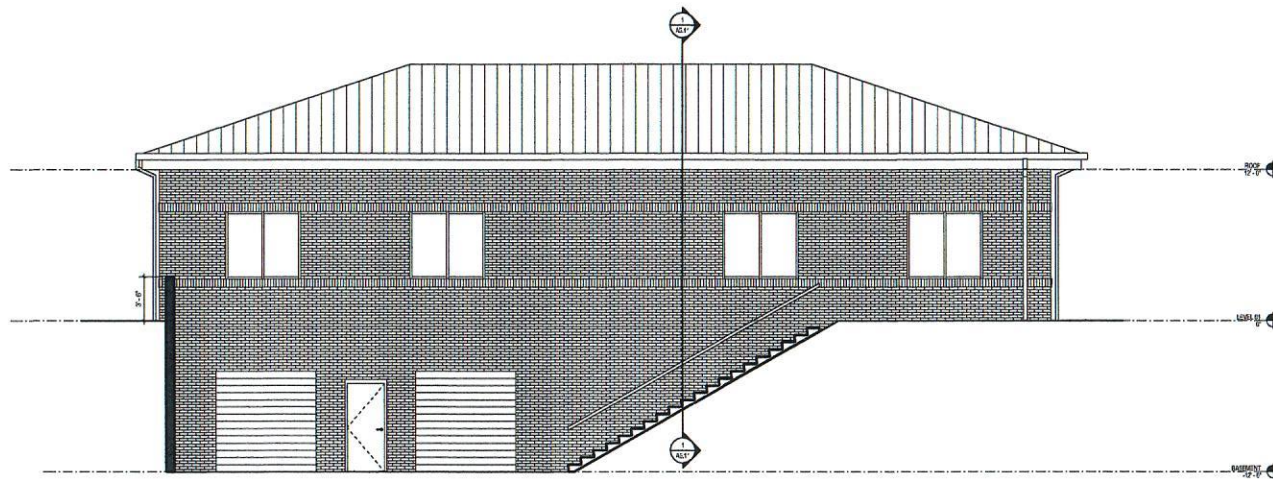

4 BUILDING ELEVATION SOUTH
1/4" = 1'-0"

HUSSEY GAY BELL
Established 1958

339 Commercial Drive, Swannah, GA 31466 T: 912.364.4626

REVISIONS:

DESIGNED Designer	DRAWN Author	CHECKED Checker

WASTEWATER TREATMENT PLANT
PIKEVILLE, TN

BUILDING ELEVATION

DRAWING NUMBER
A2.01